


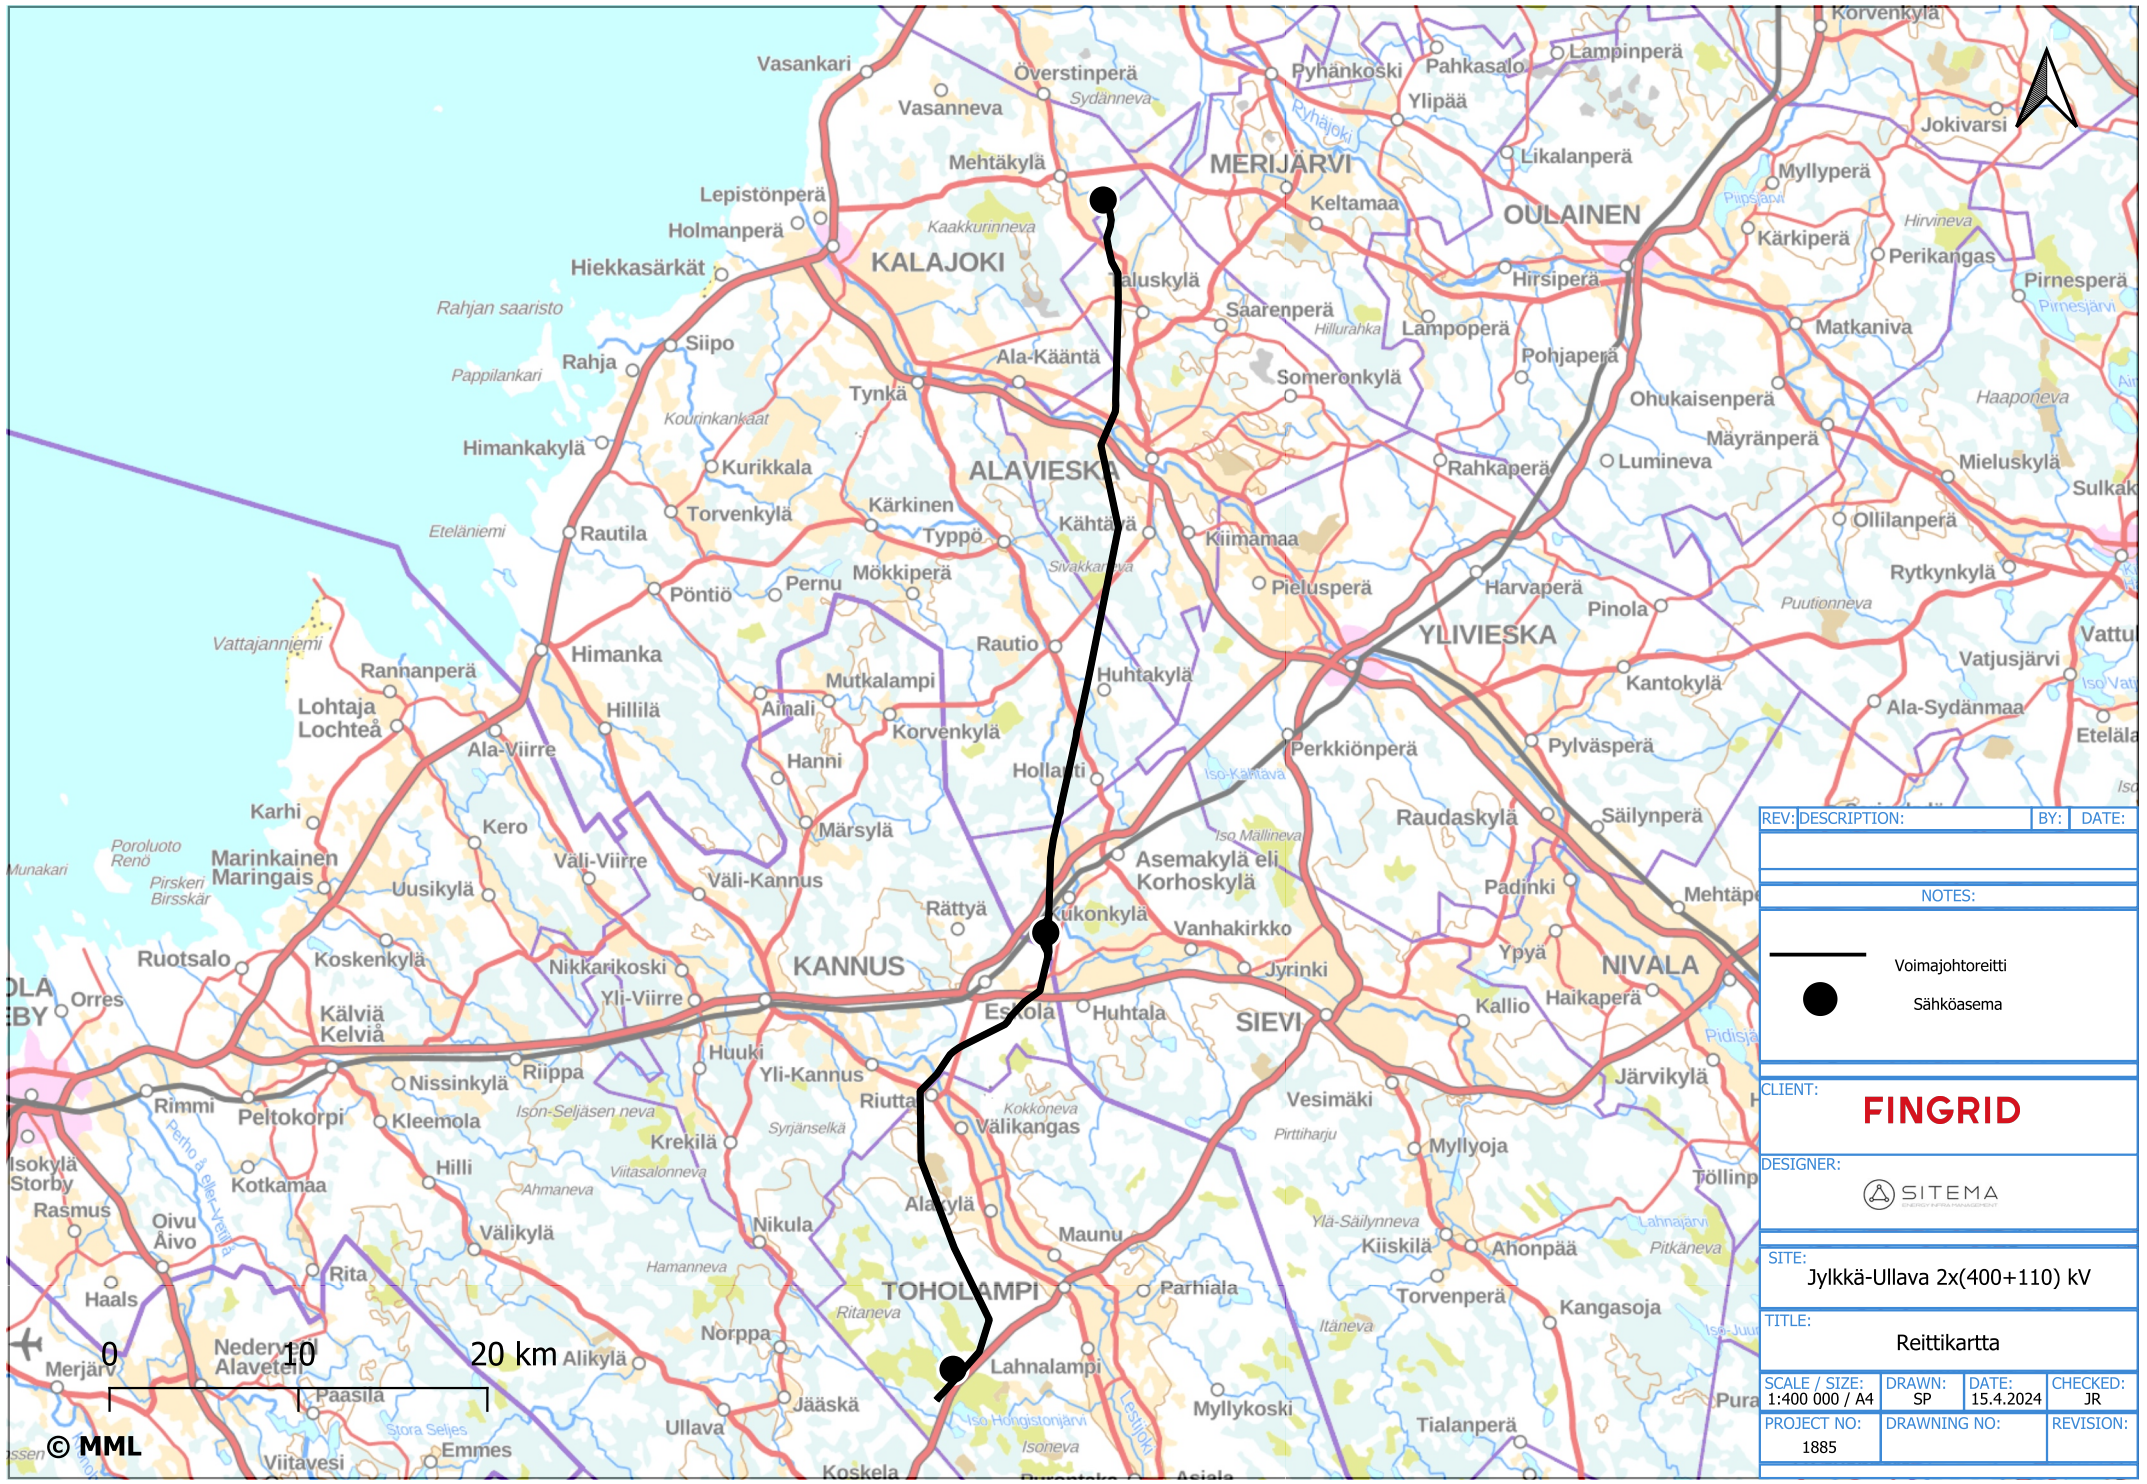

REV:	DESCRIPTION:	BY:	DATE:
NOTES:			
Voimajohtoreitti Sähköasema			
CLIENT: FINGRID			
DESIGNER:  SITEMA			
SITE: Jylkkä-Ullava 2x(400+110) kV			
TITLE: Reittikartta			
SCALE / SIZE: 1:400 000 / A4	DRAWN: SP	DATE: 15.4.2024	CHECKED: JR
PROJECT NO: 1885	DRAWING NO:	REVISION:	